

NOTICE: This drawing, as an instrument of service, is the property of John R. Barrow, and shall not be reproduced, published, or otherwise disseminated without the written permission of John R. Barrow. Contractor shall verify all dimensions before starting construction.

DESIGN AND DRAFTING:
JOHN R. BARROW
 503 SW 23RD PLACE
 GAINESVILLE, FL 32601
 (352) 317-8282

DATE:
 REVISION:


NEW RESIDENCE
 FOR KEVIN BROWN

SHEET
3
 OF 8


WINDOW SCHEDULE					
MARK	WIDTH	HEIGHT	TYPE	MATERIAL	NOTES
1	3'-0"	5'-0"	5.H.	VINYL	Low 2
2	3'-0"	5'-0"	5.H.	VINYL	Low 2
3	4'-0"	4'-0"	FIXED	VINYL	Low 2
4	2'-0"	3'-0"	5.H.	VINYL	Low 2
5	3'-0"	5'-0"	5.H.	VINYL	Low 2
6	3'-0"	5'-0"	5.H.	VINYL	Low 2
7	3'-0"	5'-0"	5.H.	VINYL	Low 2
8	3'-0"	5'-0"	5.H.	VINYL	Low 2
9	3'-0"	5'-0"	5.H.	VINYL	Low 2
10	3'-0"	5'-0"	5.H.	VINYL	Low 2
11	2'-0"	3'-0"	5.H.	VINYL	Low 2
12	2'-0"	3'-0"	5.H.	VINYL	Low 2
13	3'-0"	5'-0"	5.H.	VINYL	Low 2
14	3'-0"	5'-0"	5.H.	VINYL	Low 2
15	3'-0"	5'-0"	5.H.	VINYL	Low 2
16	3'-0"	5'-0"	5.H.	VINYL	Low 2

NOTE: SEE PLAN AND ELEVATIONS FOR TRANSOM LOCATIONS

DOOR SCHEDULE						
MARK	WD	HGT	THK	MATL	GLAZING	NOTES
001	2'-11"	6'-10"	1 3/4"	FIBERGL	SIDE LITS	--
002	2'-6"	6'-8"	1 1/2"	--	--	--
003	2'-8"	6'-8"	1 1/2"	--	--	--
004	2'-8"	6'-8"	1 1/2"	--	--	--
005	2'-8"	6'-8"	1 3/8"	--	--	--
006	2'-8"	6'-8"	1 3/4"	STEEL	FULL VIEW	--
007	2'-6"	6'-8"	1 1/2"	--	--	--
008	2'-0"	6'-8"	1 3/4"	--	--	--
009	2'-6"	6'-8"	1 1/2"	--	--	--
010	PR 2'-6"	6'-8"	1 3/4"	--	--	--
011	2'-6"	6'-8"	1 1/2"	--	--	--
012	2'-6"	6'-8"	1 1/2"	--	--	--
013	PR 2'-6"	6'-8"	1 3/4"	--	--	--
014	2'-4"	6'-8"	1 1/2"	--	--	--
015	3'-0"	6'-8"	1 3/8"	--	--	--
016	PR 2'-8"	6'-8"	1"	STEEL	--	--
017	PR 2'-0"	6'-8"	1 3/4"	--	--	--
018	16'-0"	7'-0"	1 3/4"	STEEL	--	24 Ga.

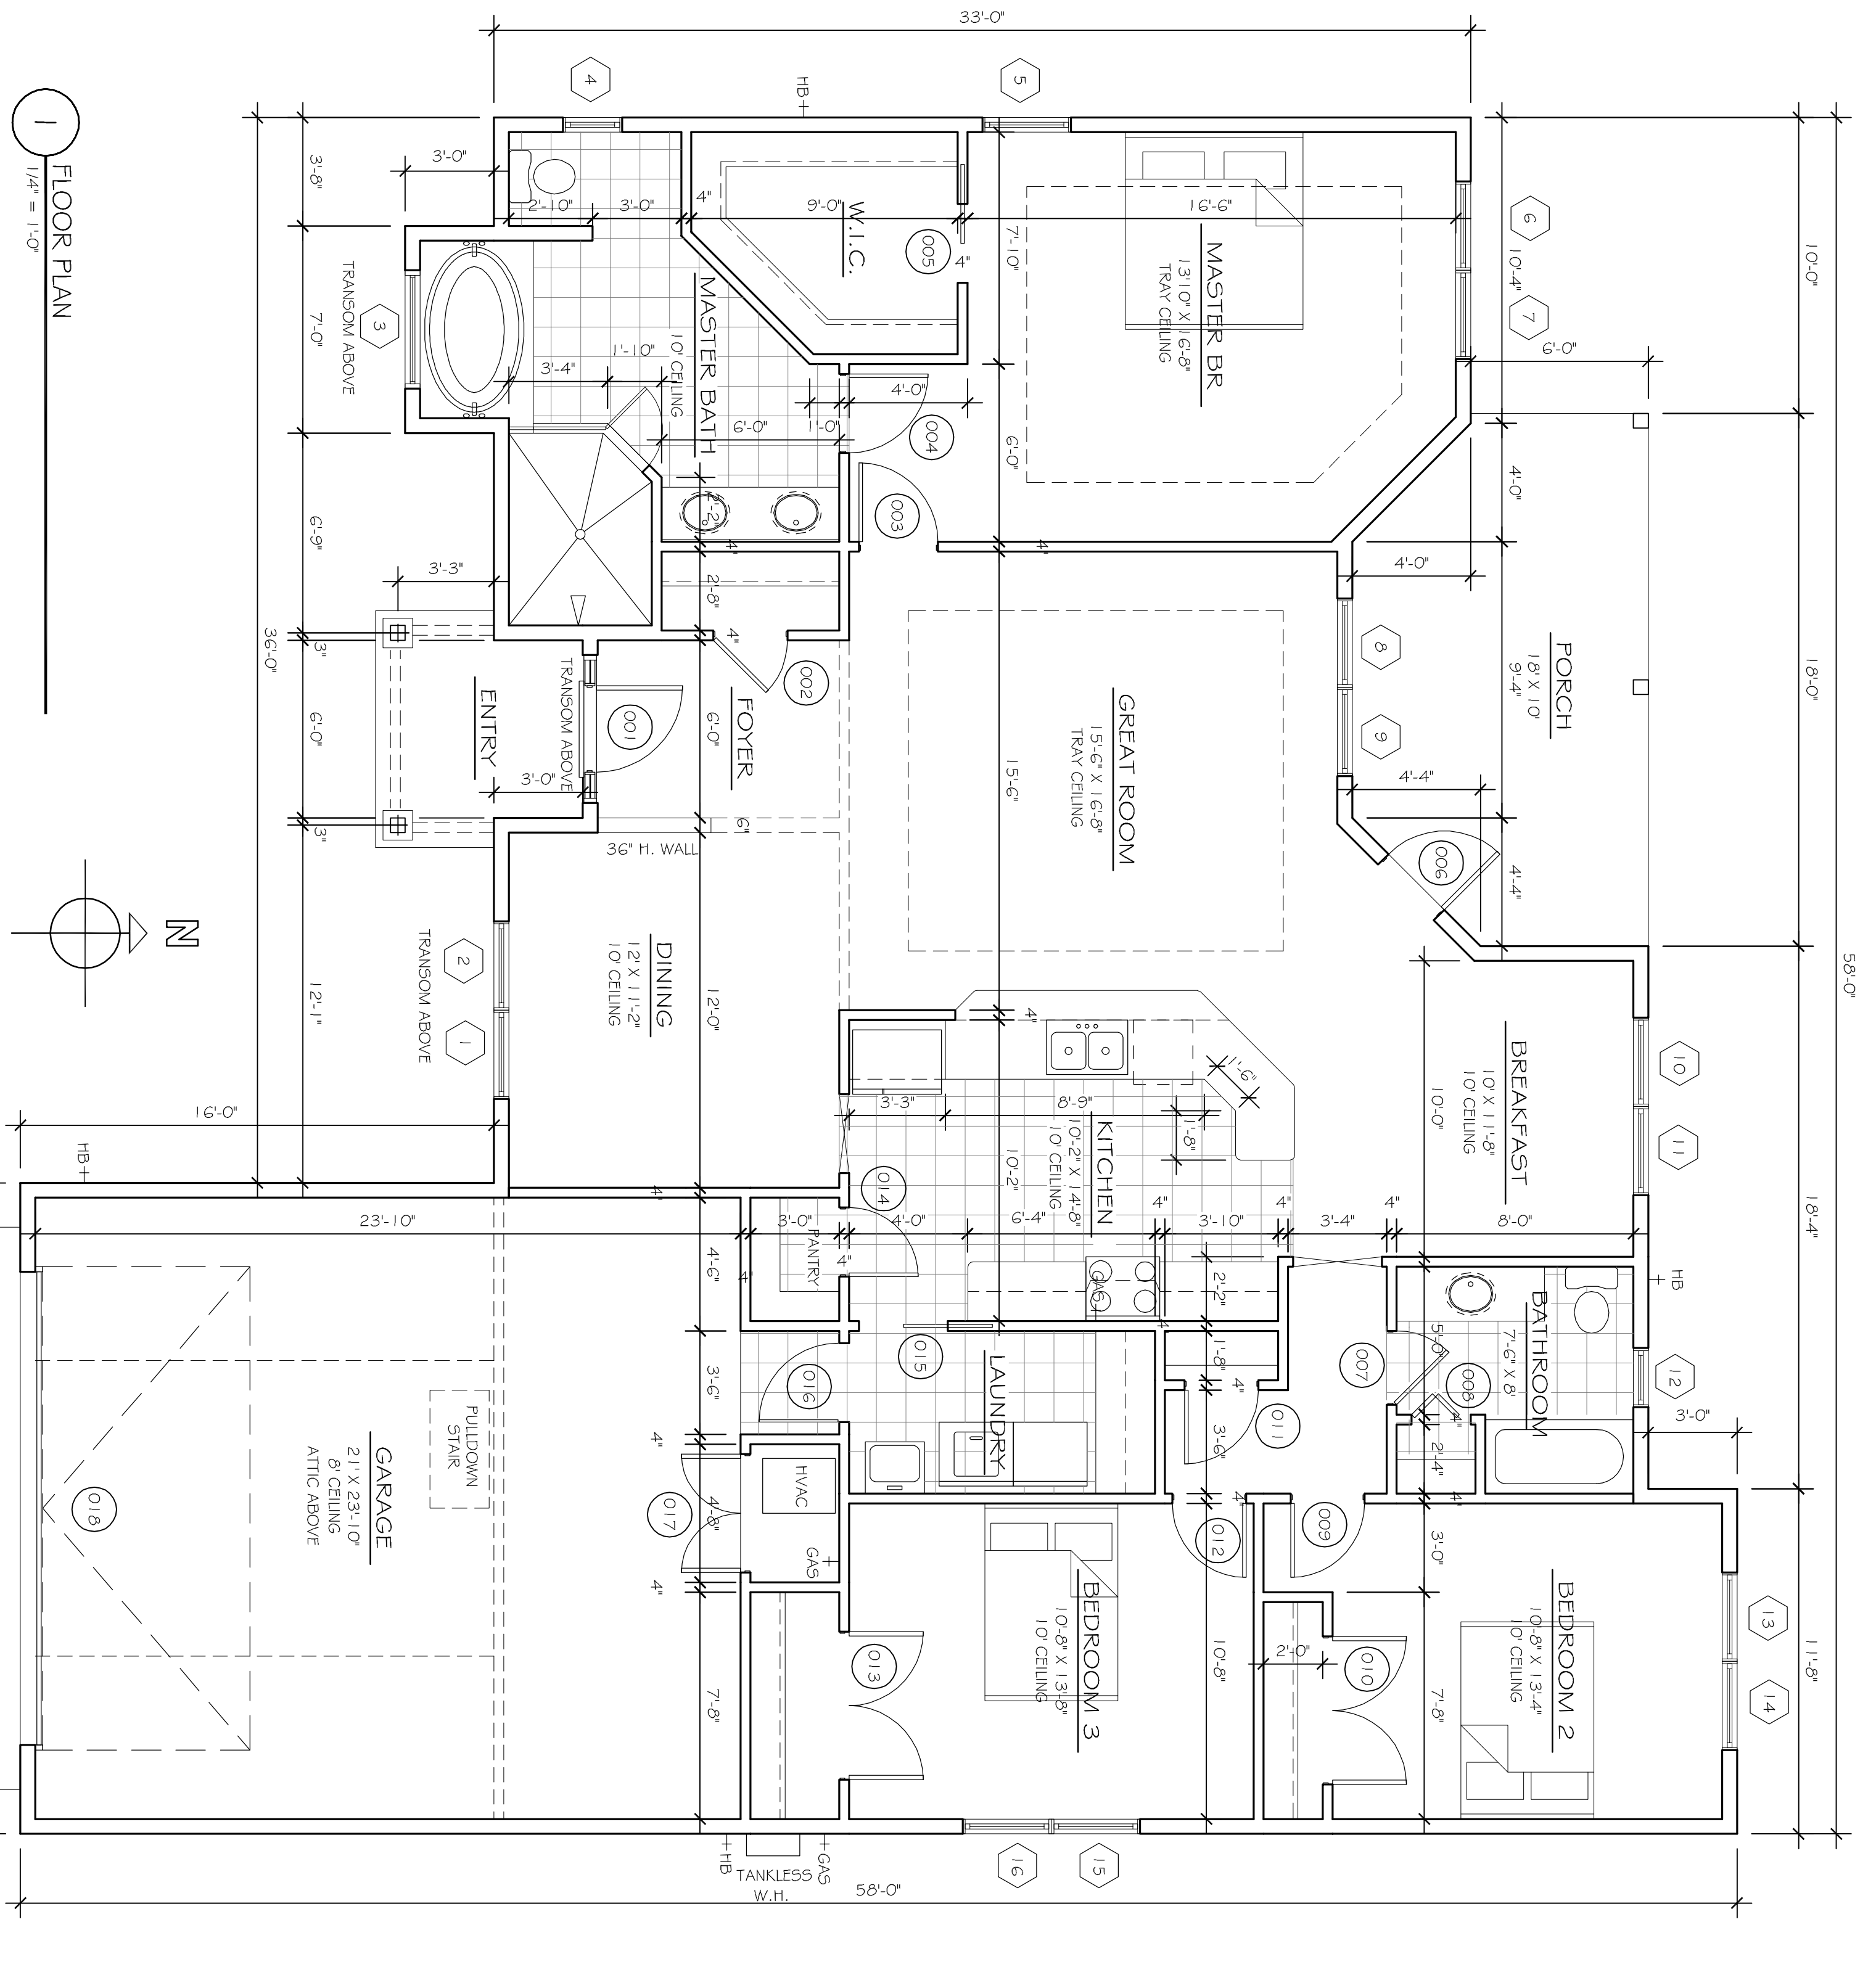

FLOOR PLAN
 1/4" = 1'-0"

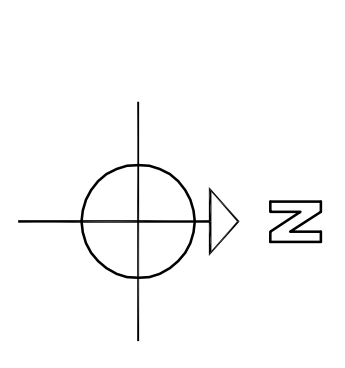

All construction shall comply with the Florida Building Code (Edition 5), National Electrical Code (2014), NFPA 101 Life Safety Code w/ Florida Modifications, and Florida Fire Prevention Code.