

NOTE: This drawing, as an instrument of service, and all contents hereof, shall be the property of John Barrow, and shall not be reproduced, published, or otherwise disseminated without the permission of John Barrow.

Contractor shall verify all dimensions before starting construction.

DESIGN AND DRAFTING:
JOHN R. BARROW
503 SW 23RD PLACE
GAINESVILLE, FL 32601
(352) 317-8282


DATE:
REVISION:

NEW RESIDENCE
FOR KEVIN BROWN

SHEET

4

OF 8

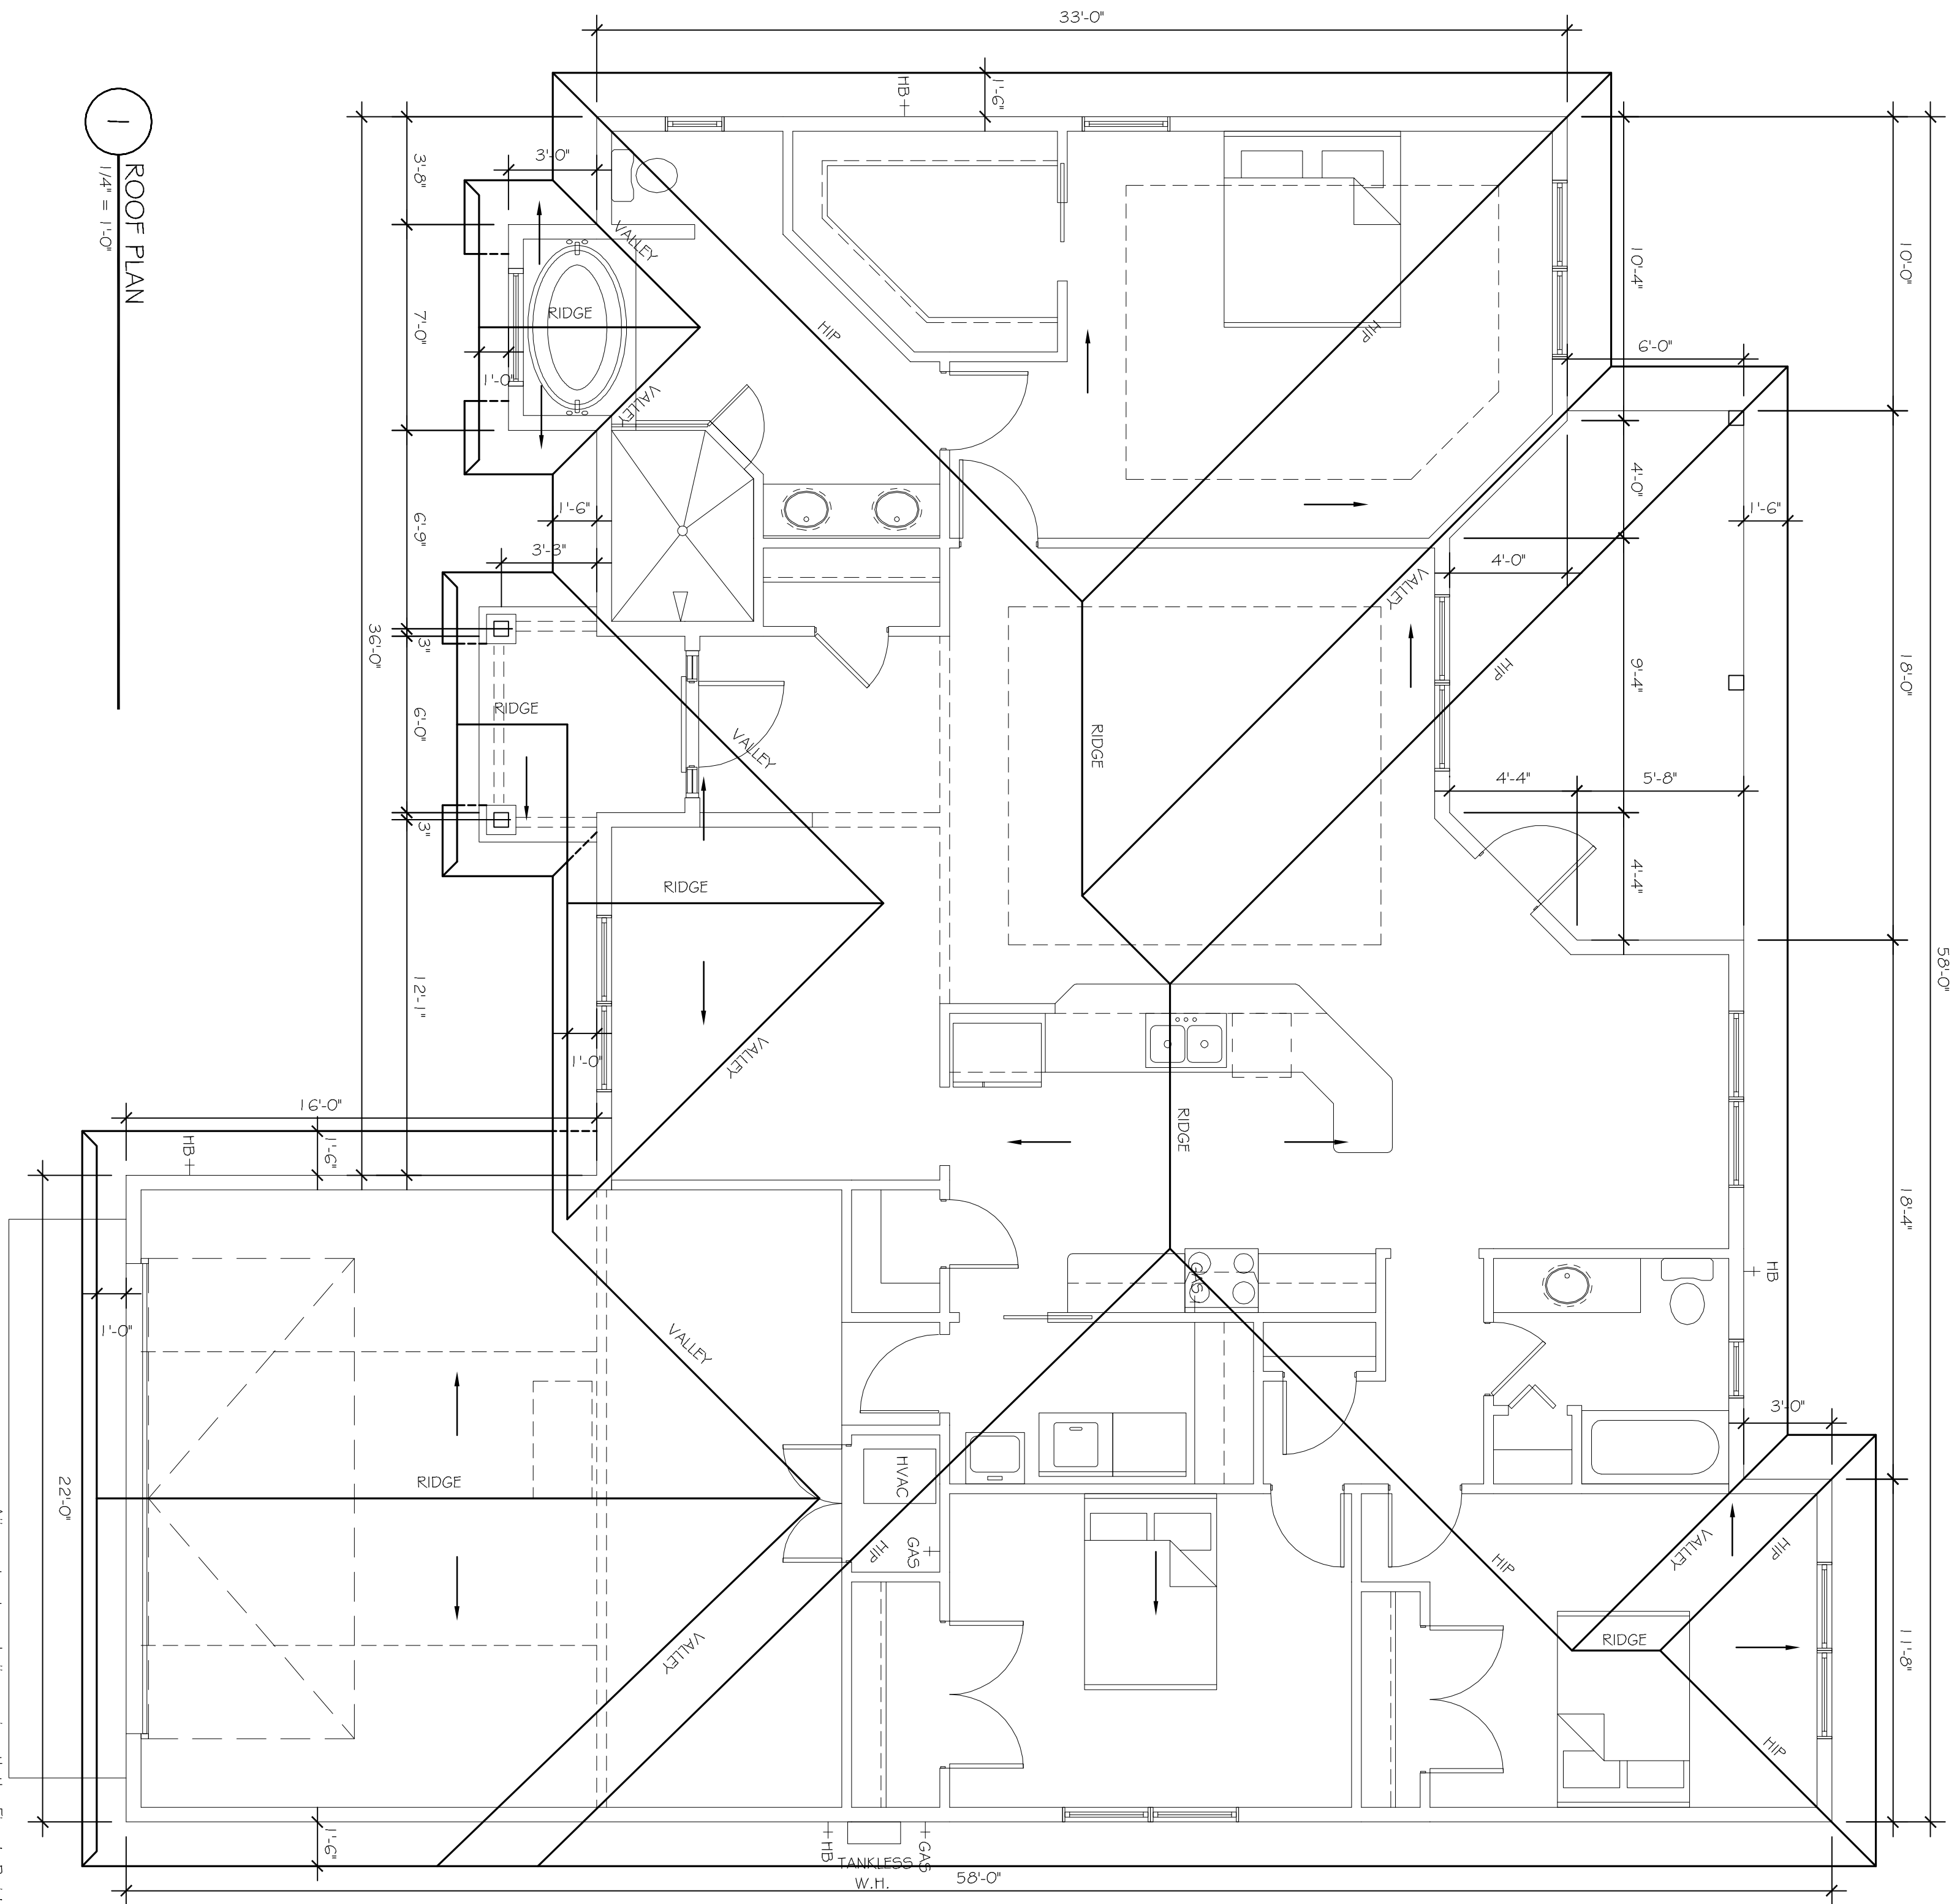

1
1/4" = 1'-0"
ROOF PLAN

All construction shall comply with the Florida Building Code (Edition 5), National Electrical Code (2014), NFPA 101 Life Safety Code w/ Florida Modifications, and Florida Fire Prevention Code.